




ST REGIS

ATLANTA
THE RESIDENCES

ADJACENT SUITE
NOT IN SCOPE

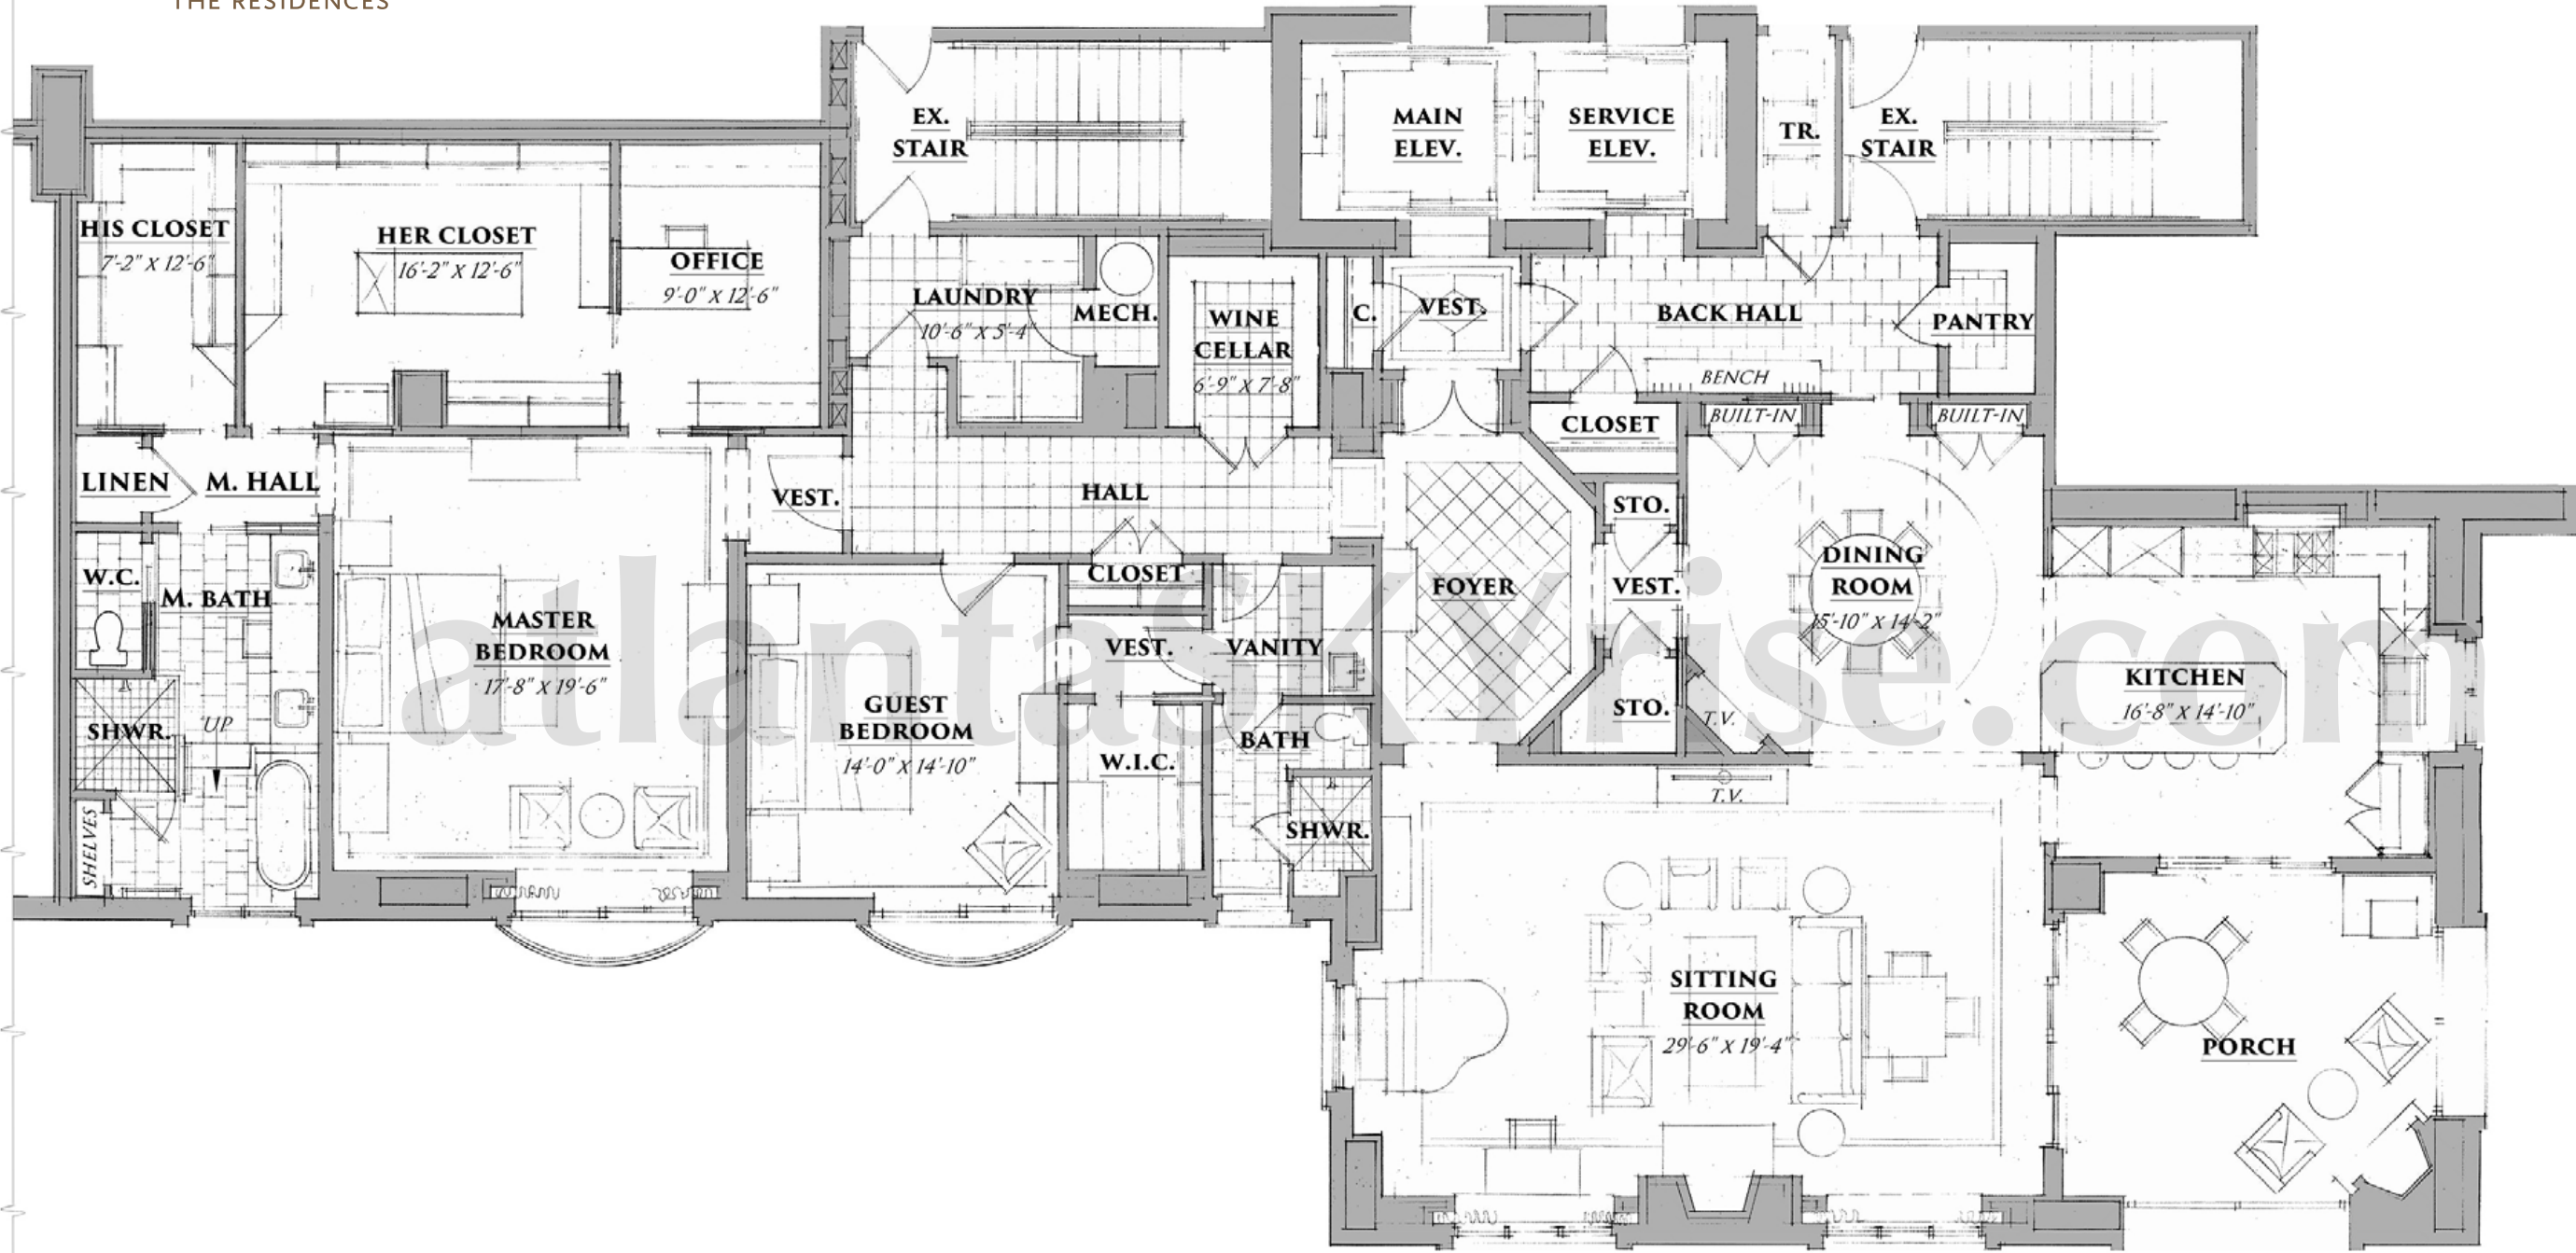

1 PROPOSED FLOOR PLAN
A.T.A.

A PROPOSED RESIDENCE AT
THE ST. REGIS
Suite 2140
88 West Paces Ferry Rd
Atlanta, Georgia 30305

Pak Heydt & Associates, LLC

600 Virginia Ave NE, Suite 200
Atlanta, GA 30306
T: 404.231.3195 F: 404.231.3193
yong@pakheydt.com

FLOOR PLAN

THIS DRAWING AND THE DESIGN AND SPECIFICATIONS REPRESENTED ARE THE PROPERTY OF PAK HEYDT & ASSOCIATES, LLC AND MAY NOT BE REPRODUCED OR USED FOR ANY OTHER PROJECT WITHOUT THE WRITTEN PERMISSION OF PAK HEYDT & ASSOCIATES, LLC. THE ARCHITECT SHALL BE SOLELY RESPONSIBLE FOR ENSURING THAT THESE PLANS ARE ACCURATE AND THAT THE STRUCTURE IS CONSTRUCTED IN ACCORDANCE WITH ALL APPLICABLE BUILDING CODES. DIMENSIONS SHOULD BE READ OR CALCULATED AND NEVER SCALED. CONTRACTOR SHALL VERIFY ALL CONDITIONS AND DIMENSIONS AT THE SITE BEFORE BEGINNING CONSTRUCTION.

DATE: 18 MAR 2014

DRAWN BY: YP

CHECKED BY:



NOT FOR CONSTRUCTION